


300' BOUNDARY

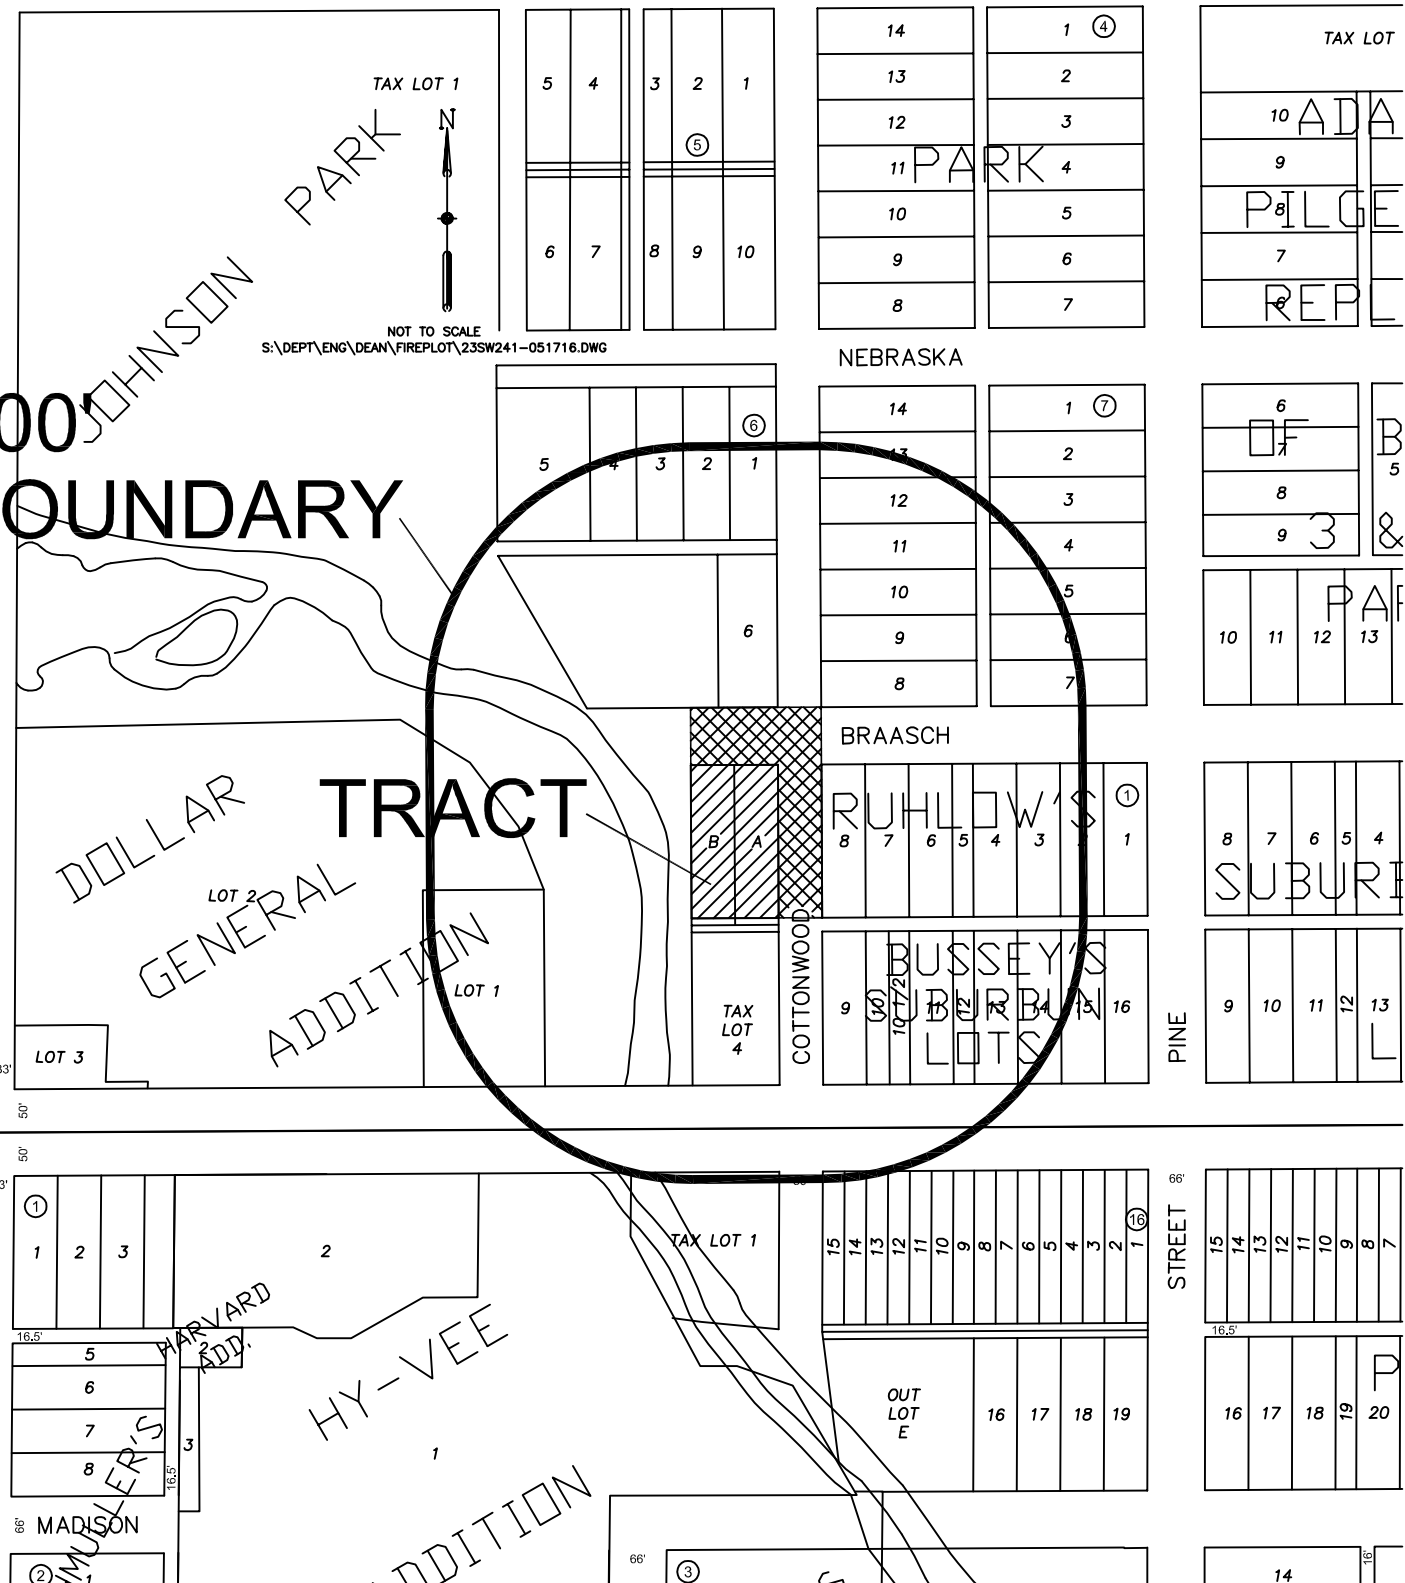

NORFOLK AVE.

33' 50' 33' 50'

66' MADISON

66'

86' STREET

14'

S:\DEPT\ENG\DEAN\FIRELOT\235W241-051716.DWG

NEBRASKA

BRAASCH

RUHLOW'S

BUSSEY'S

TAX LOT

10 ADA
9
8 PILGE
7
6
5
4
3
2
1

6
7
8
9 3

10 11 12 13

8 7 6 5 4
SUBURI

9 10 11 12 13

1 2 3
5
6
7
8

TAX LOT 1

15 14 13 12 11 10 9 8 7 6 5 4 3 2 1

OUT LOT E 16 17 18 19

15 14 13 12 11 10 9 8 7

16 17 18 19 20

66'

66'

16'